




LA DERNIERE BANDE	
THEATRE KLEBER-MELEAU	23/05/17
DIR. DAN JEMMETT	SC. 1:25
DES. DICK BIRD	NO.1001
FRONT ELEVATION	
SKETCH 1	

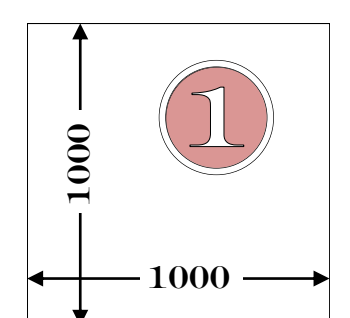

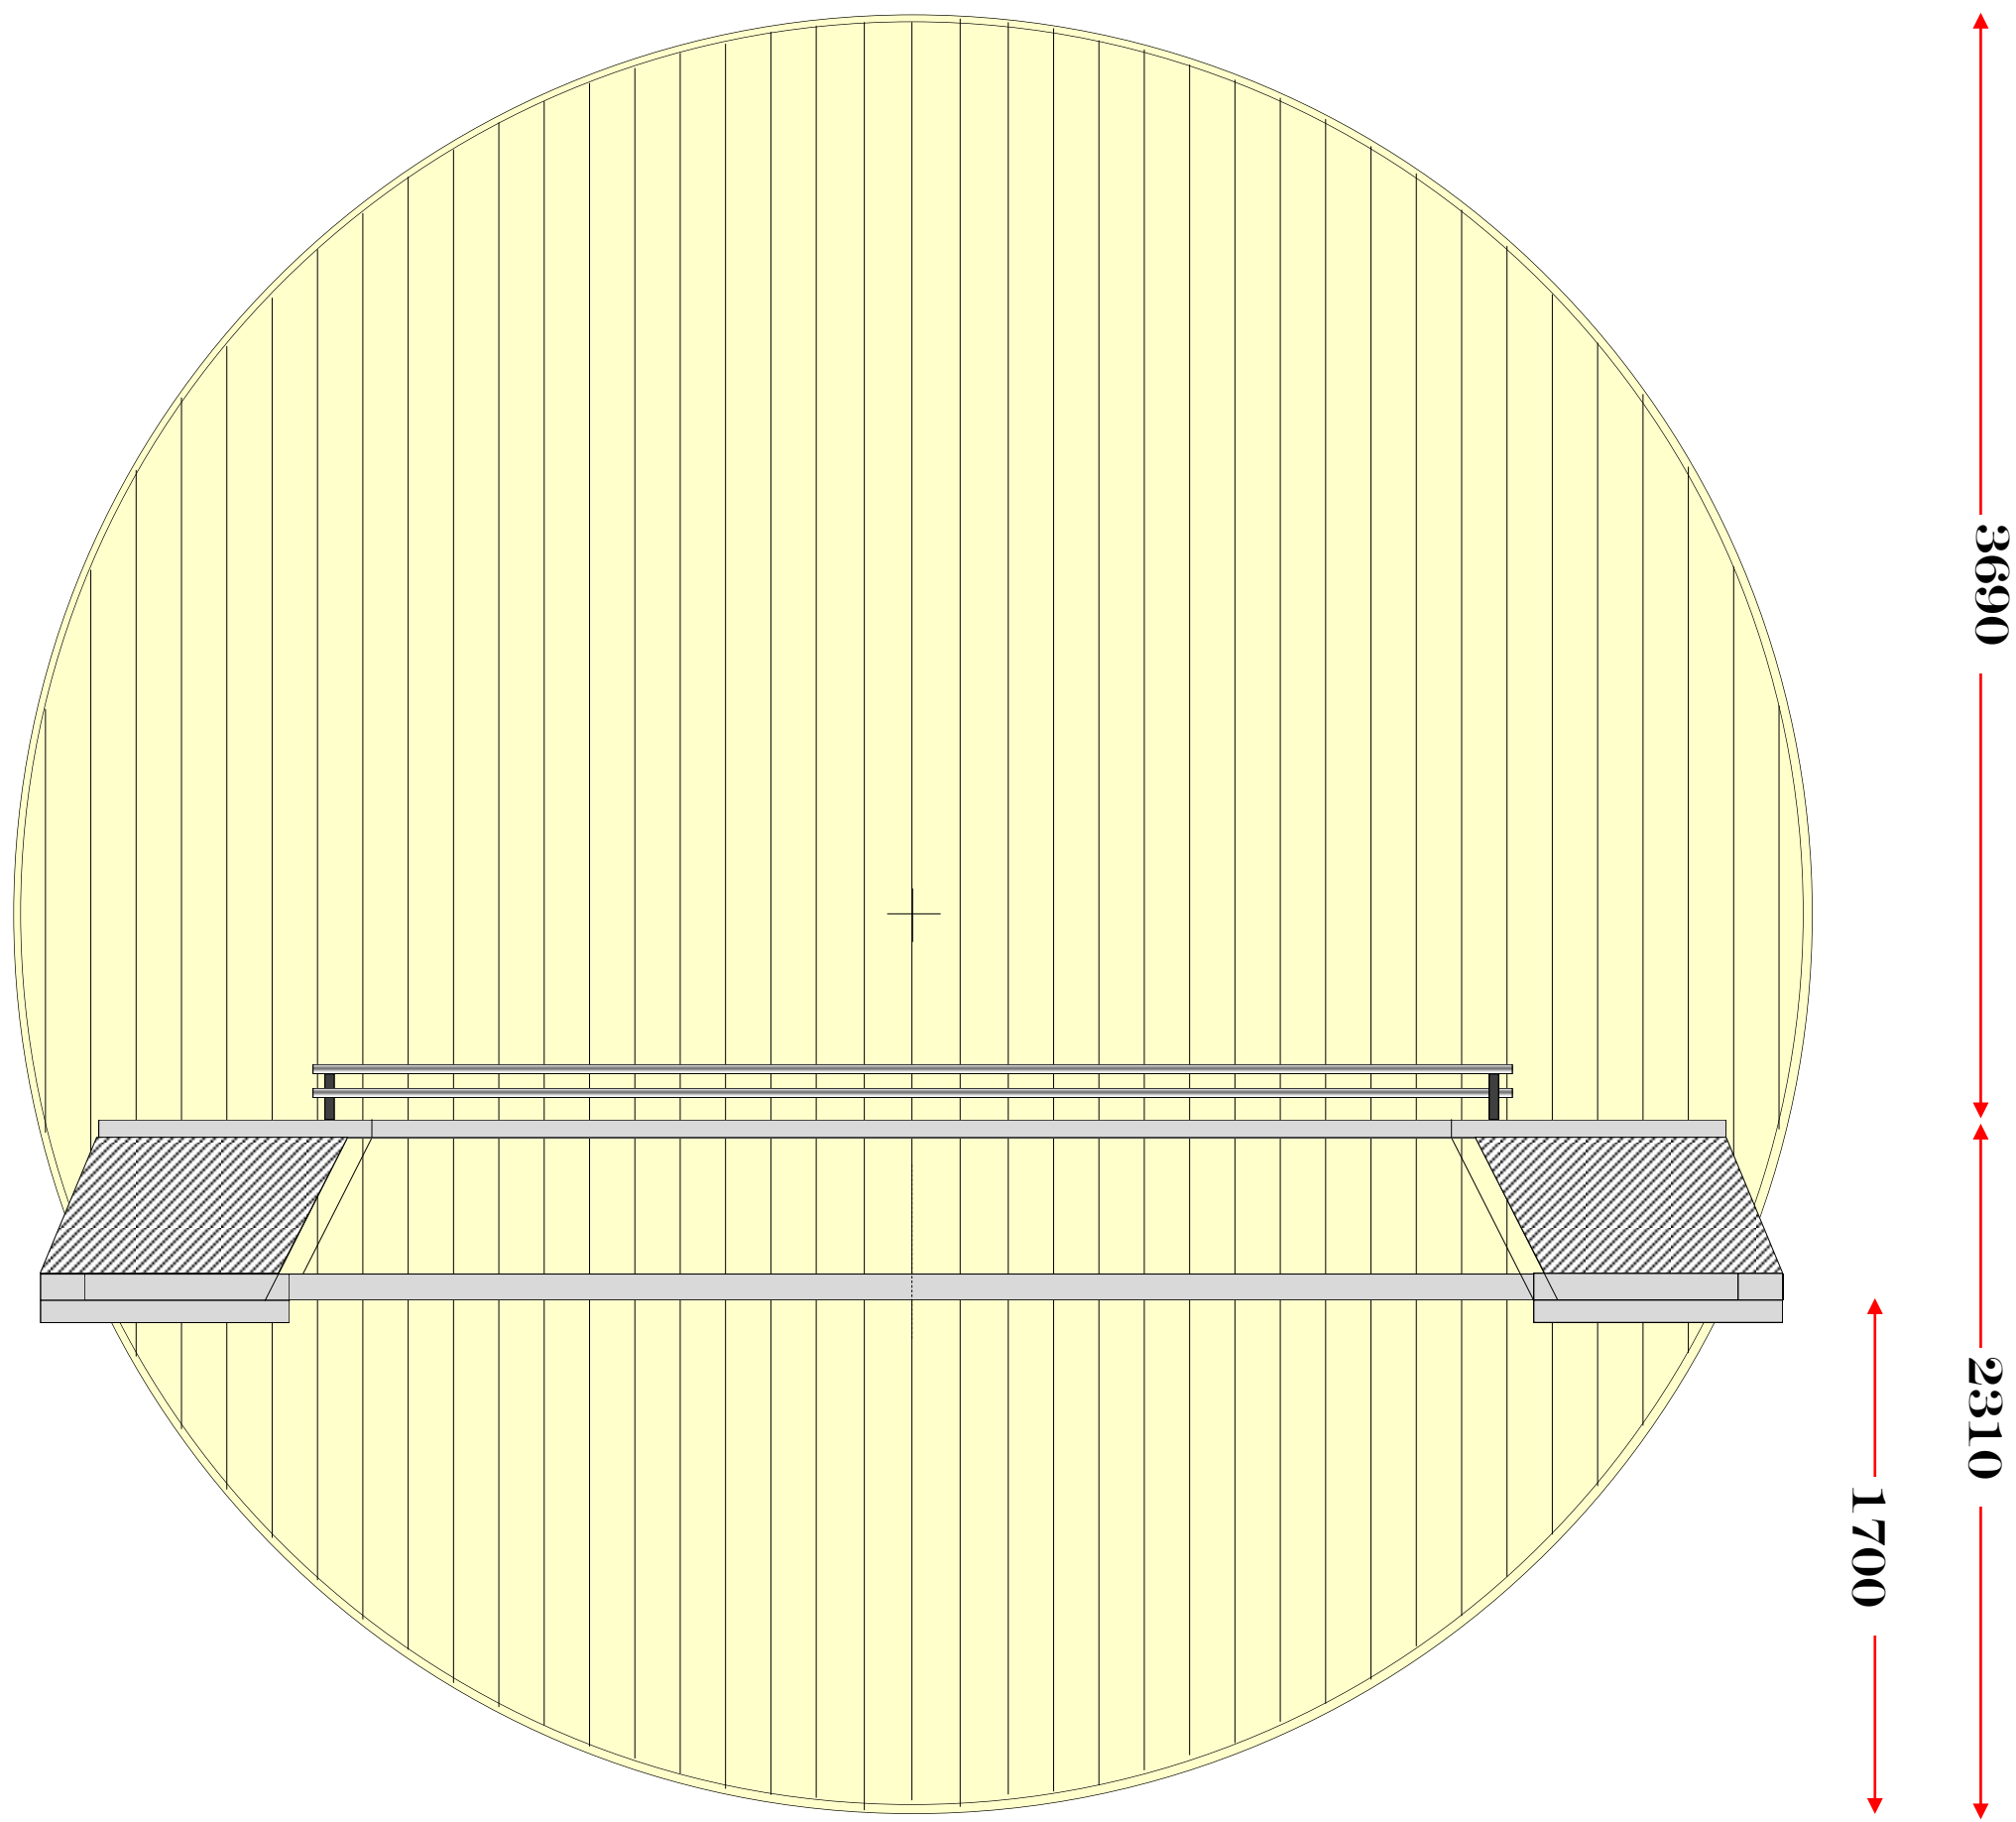


PLAN

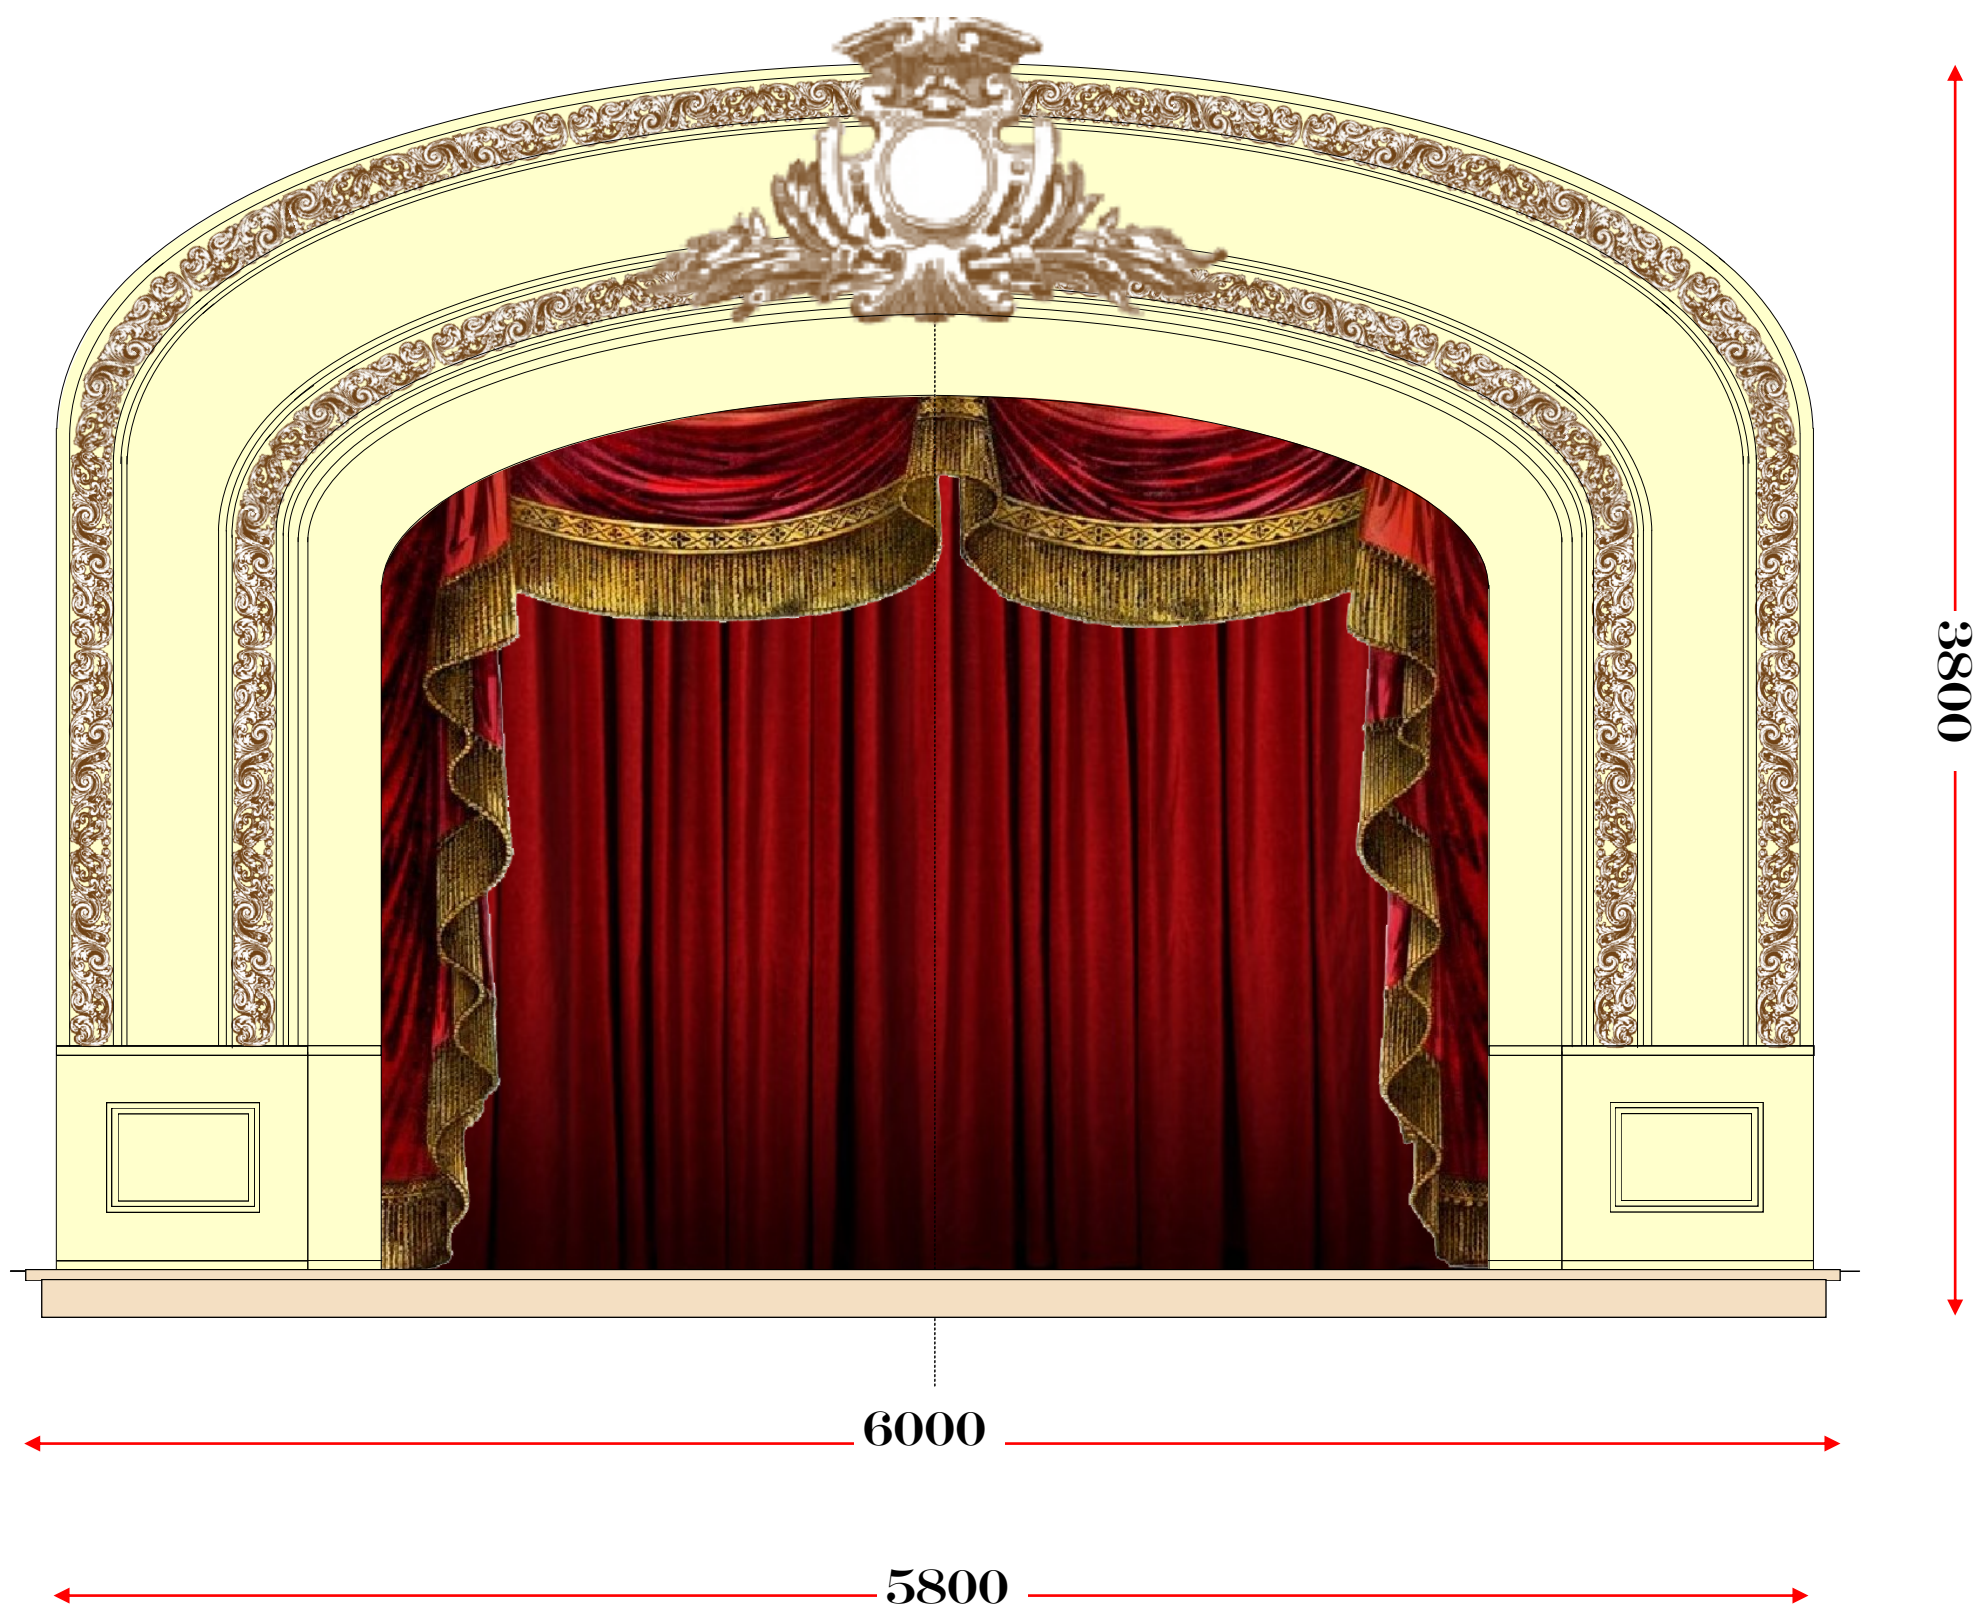


FRONT ELEVATION



PLAN OF ARCH

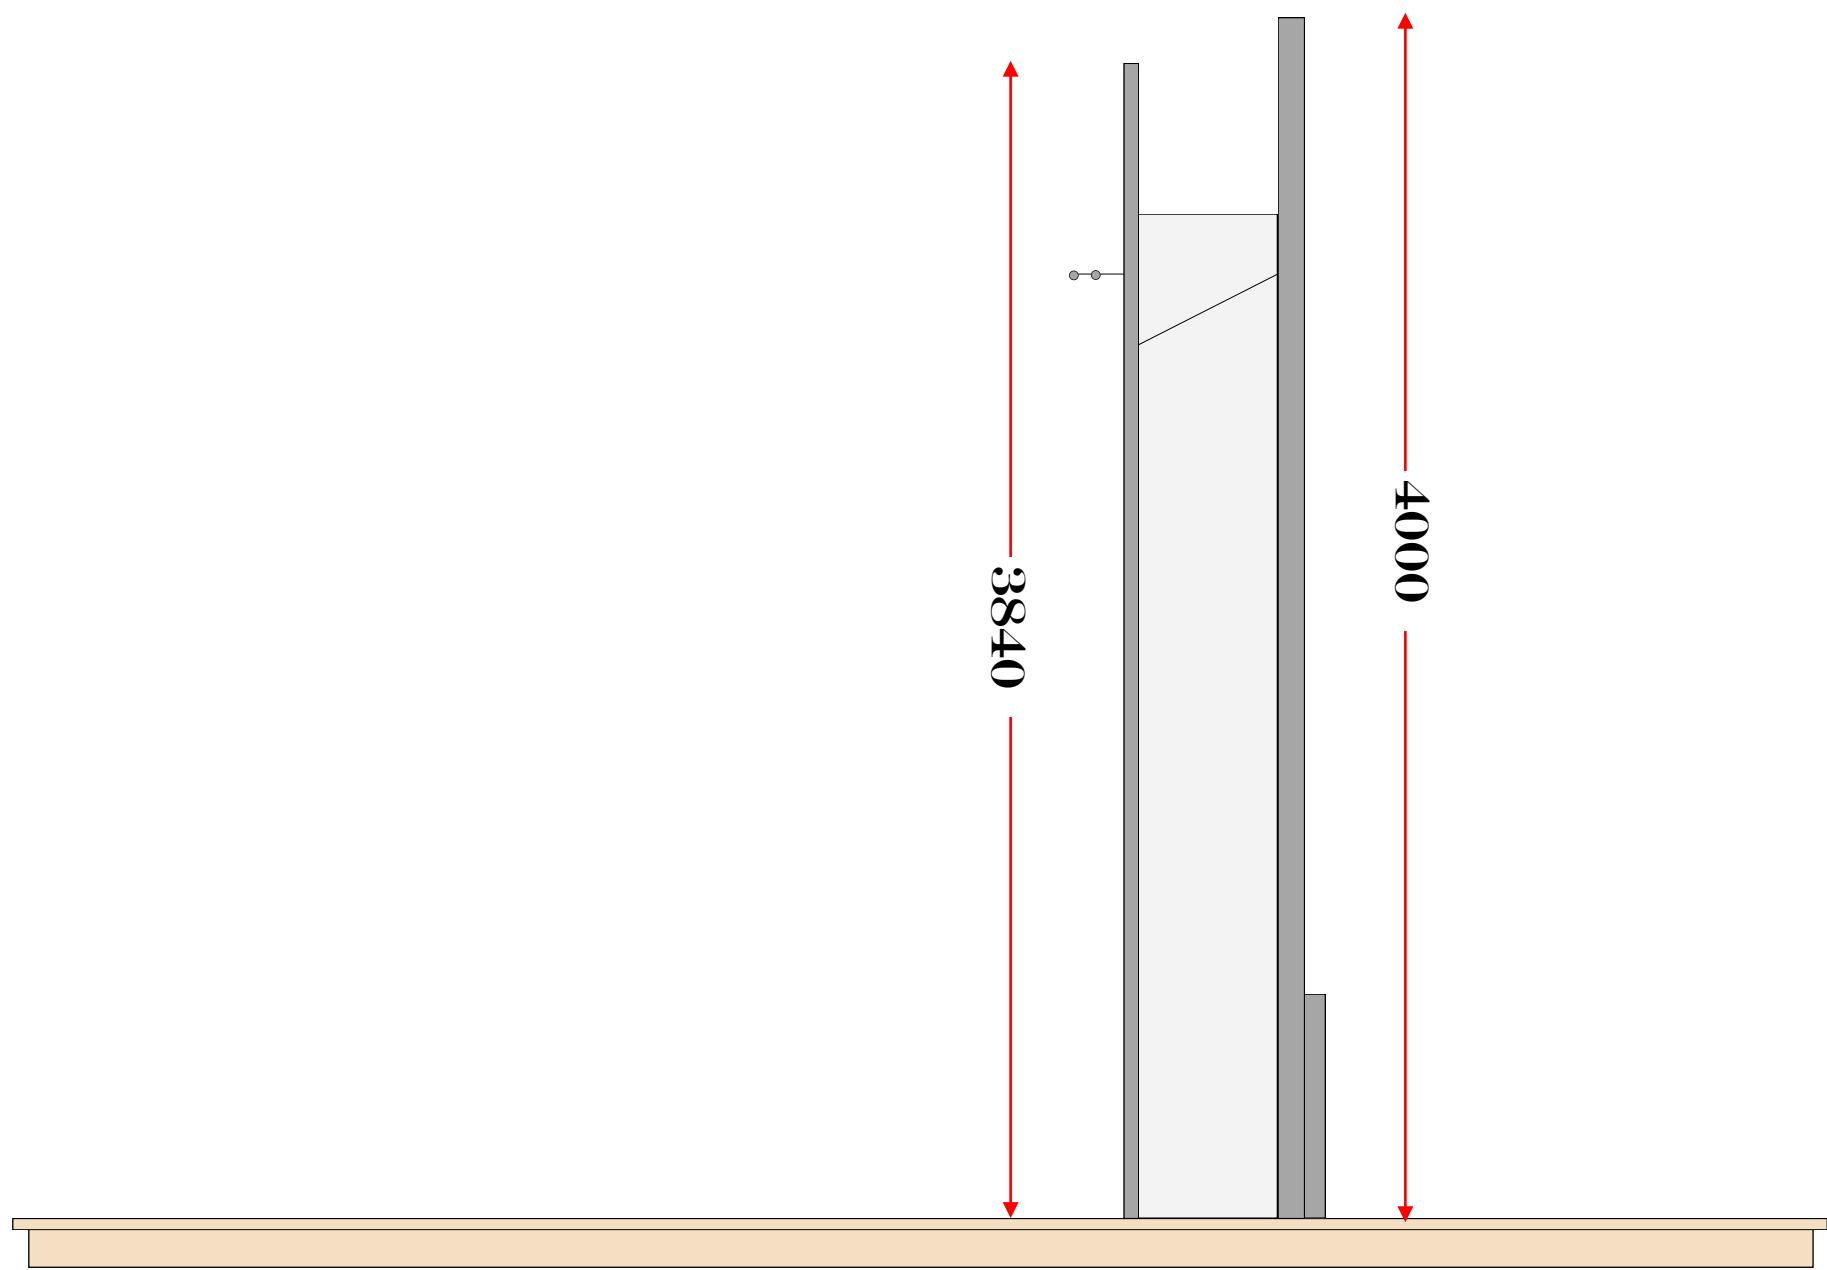

SIDE ELEVATION

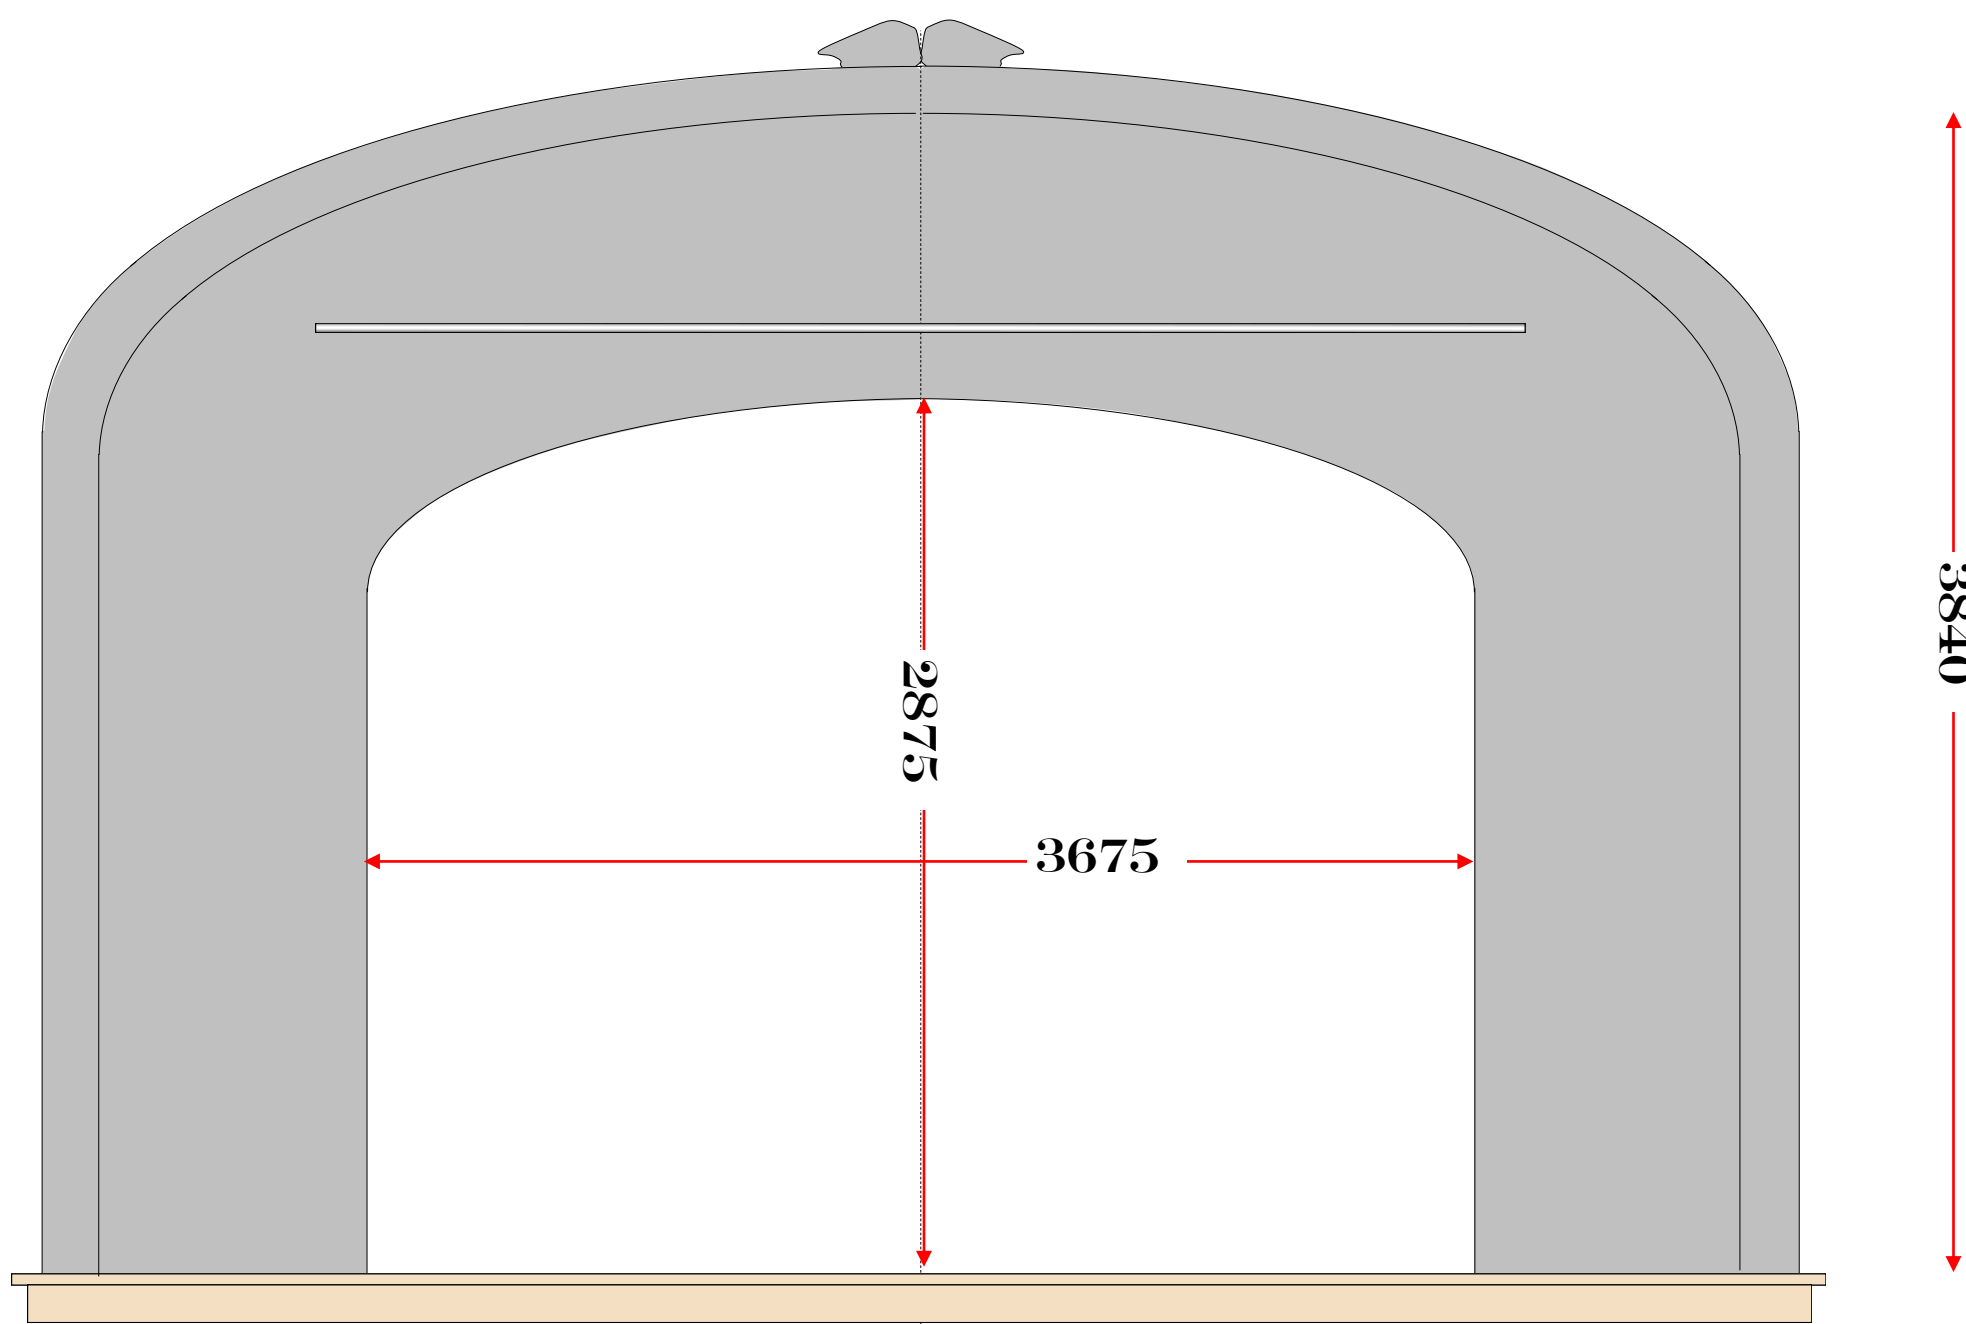

REAR ELEVATION

LA DERNIERE BANDE	
THEATRE KLEBER-MELEAU	23/05/17
DIR. DAN JEMMETT	SC. 1:25
DES. DICK BIRD	NO.1004
SET VIEWS	
SKETCH 1	

